

SOILS MAP  
SCALE: 1"=400'


SOIL TYPE LEGEND

SOILS SYMBOL	SOIL NAME	SLOPE	CLASSIFICATION
AugB	AURA SANDY LOAM	2 TO 5%	B
FoaB	FORT MOTT LOAMY SAND	0 TO 8%	A
OTKA	OTHELLO AND FAULSINGTON SOILS	0 TO 2%	C
SacB	SASSAFRAS SANDY LOAM	2 TO 5%	B


REFER TO SHEET 10 FOR EROSION & SEDIMENT CONTROL NOTES AND DETAILS

SOIL EROSION & SEDIMENT CONTROL PLAN

SITE PLANS FOR  
**FIRST BAPTIST CHURCH OF ELMER**  
 PLATE 6, BLOCK 12, LOTS 2.10 & 2.12  
 329 FRONT STREET  
 SITUATED IN THE  
 BOROUGH OF ELMER  
 COUNTY OF SALEM, STATE OF NEW JERSEY  
**SITE CIVIL ENGINEERING**  
 2205 DELSEA DRIVE, SUITE 7  
 FRANKLINVILLE, NEW JERSEY 08322  
 (908) 885-8679  
 FAX (908) 513-6504  
 N.J. CERTIFICATE OF AUTHORIZATION No. GA28188600

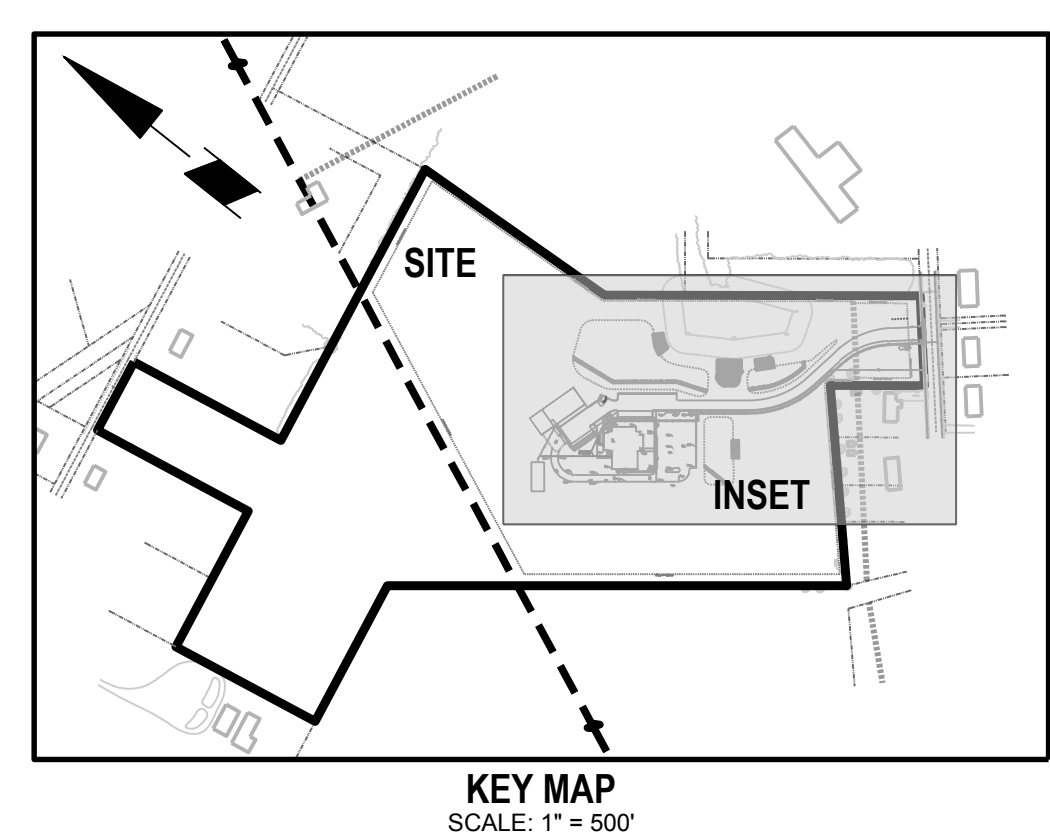

KEY MAP  
SCALE: 1"=500'

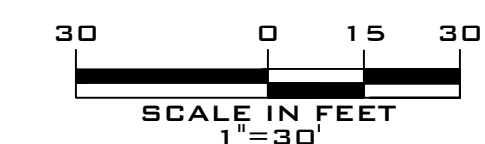

SCALE IN FEET  
1"=30'

LEGEND

- CONC. MONUMENT
- IRON PIN
- BOLLARD
- CLEANOUT
- FIRE HYDRANT
- GAS VALVE
- GUP WIRE
- "A" INLET
- "B" INLET
- "E" INLET
- LIGHT POLE
- MAILBOX
- SANITARY MANHOLE
- SIGN
- SPOT ELEVATION
- STORM MANHOLE
- TREE
- UNKNOWN MANHOLE
- UTILITY POLE
- UTILITY POLE W/LIGHT
- WATER METER
- ELEC. TRANSFORMER

- 1' CONTOUR INTERVAL
- 1/2' CONTOUR INTERVAL
- CURB
- EDGE OF PAVEMENT
- EDGE OF STONE
- CHAIN LINK FENCE
- VINYL FENCE
- WIRE FENCE
- WOOD FENCE
- GAS LINE
- PROPERTY LINE
- STORM LINE
- SANITARY LINE
- WOODS LINE
- TEMPORARY SILT FENCE
- LIMIT OF DISTURBANCE LINE

REV.	DATE	DESCRIPTION	BY	SCALE: 1"=30'	PROJECT NO. 934	DATE: NOVEMBER 9, 2022	SHEET 10 OF 12

FILE NUMBER  
934-2021  
 CHECKED BY: WG  
 DRAWN BY: MGP  
 SCALE: 1"=30'  
 DATE: 11/09/22  
**William P. Gilmore, P.E.**  
 NEW JERSEY PROFESSIONAL ENGINEER NO. 2460473100