


DATE	REVISED BY	L.C. No.
AUG. 88	ALLAN M. KAMMERER	12633
JAN. 91	ALLAN M. KAMMERER	12633
NOV. 92	ALLAN M. KAMMERER	12633
DEC. 94	JOHN SCHWEPPEMEIER	24190
DEC. 94	JOHN SCHWEPPEMEIER	24190
JAN. 94	JOHN SCHWEPPEMEIER	24190
JAN. 94	JOHN SCHWEPPEMEIER	24190
DEC. 04	JOHN SCHWEPPEMEIER JR.	24190
JULY 07	JOHN SCHWEPPEMEIER JR.	24190
MAR. 20	ADAM R. GRANT	43357

SHEET 1

BLOCK 16, LOT 12 UNASSIGNED
PER NJAC 18:23A-1.14(I), BLOCK 15, LOT 23 IS A CORE LOT

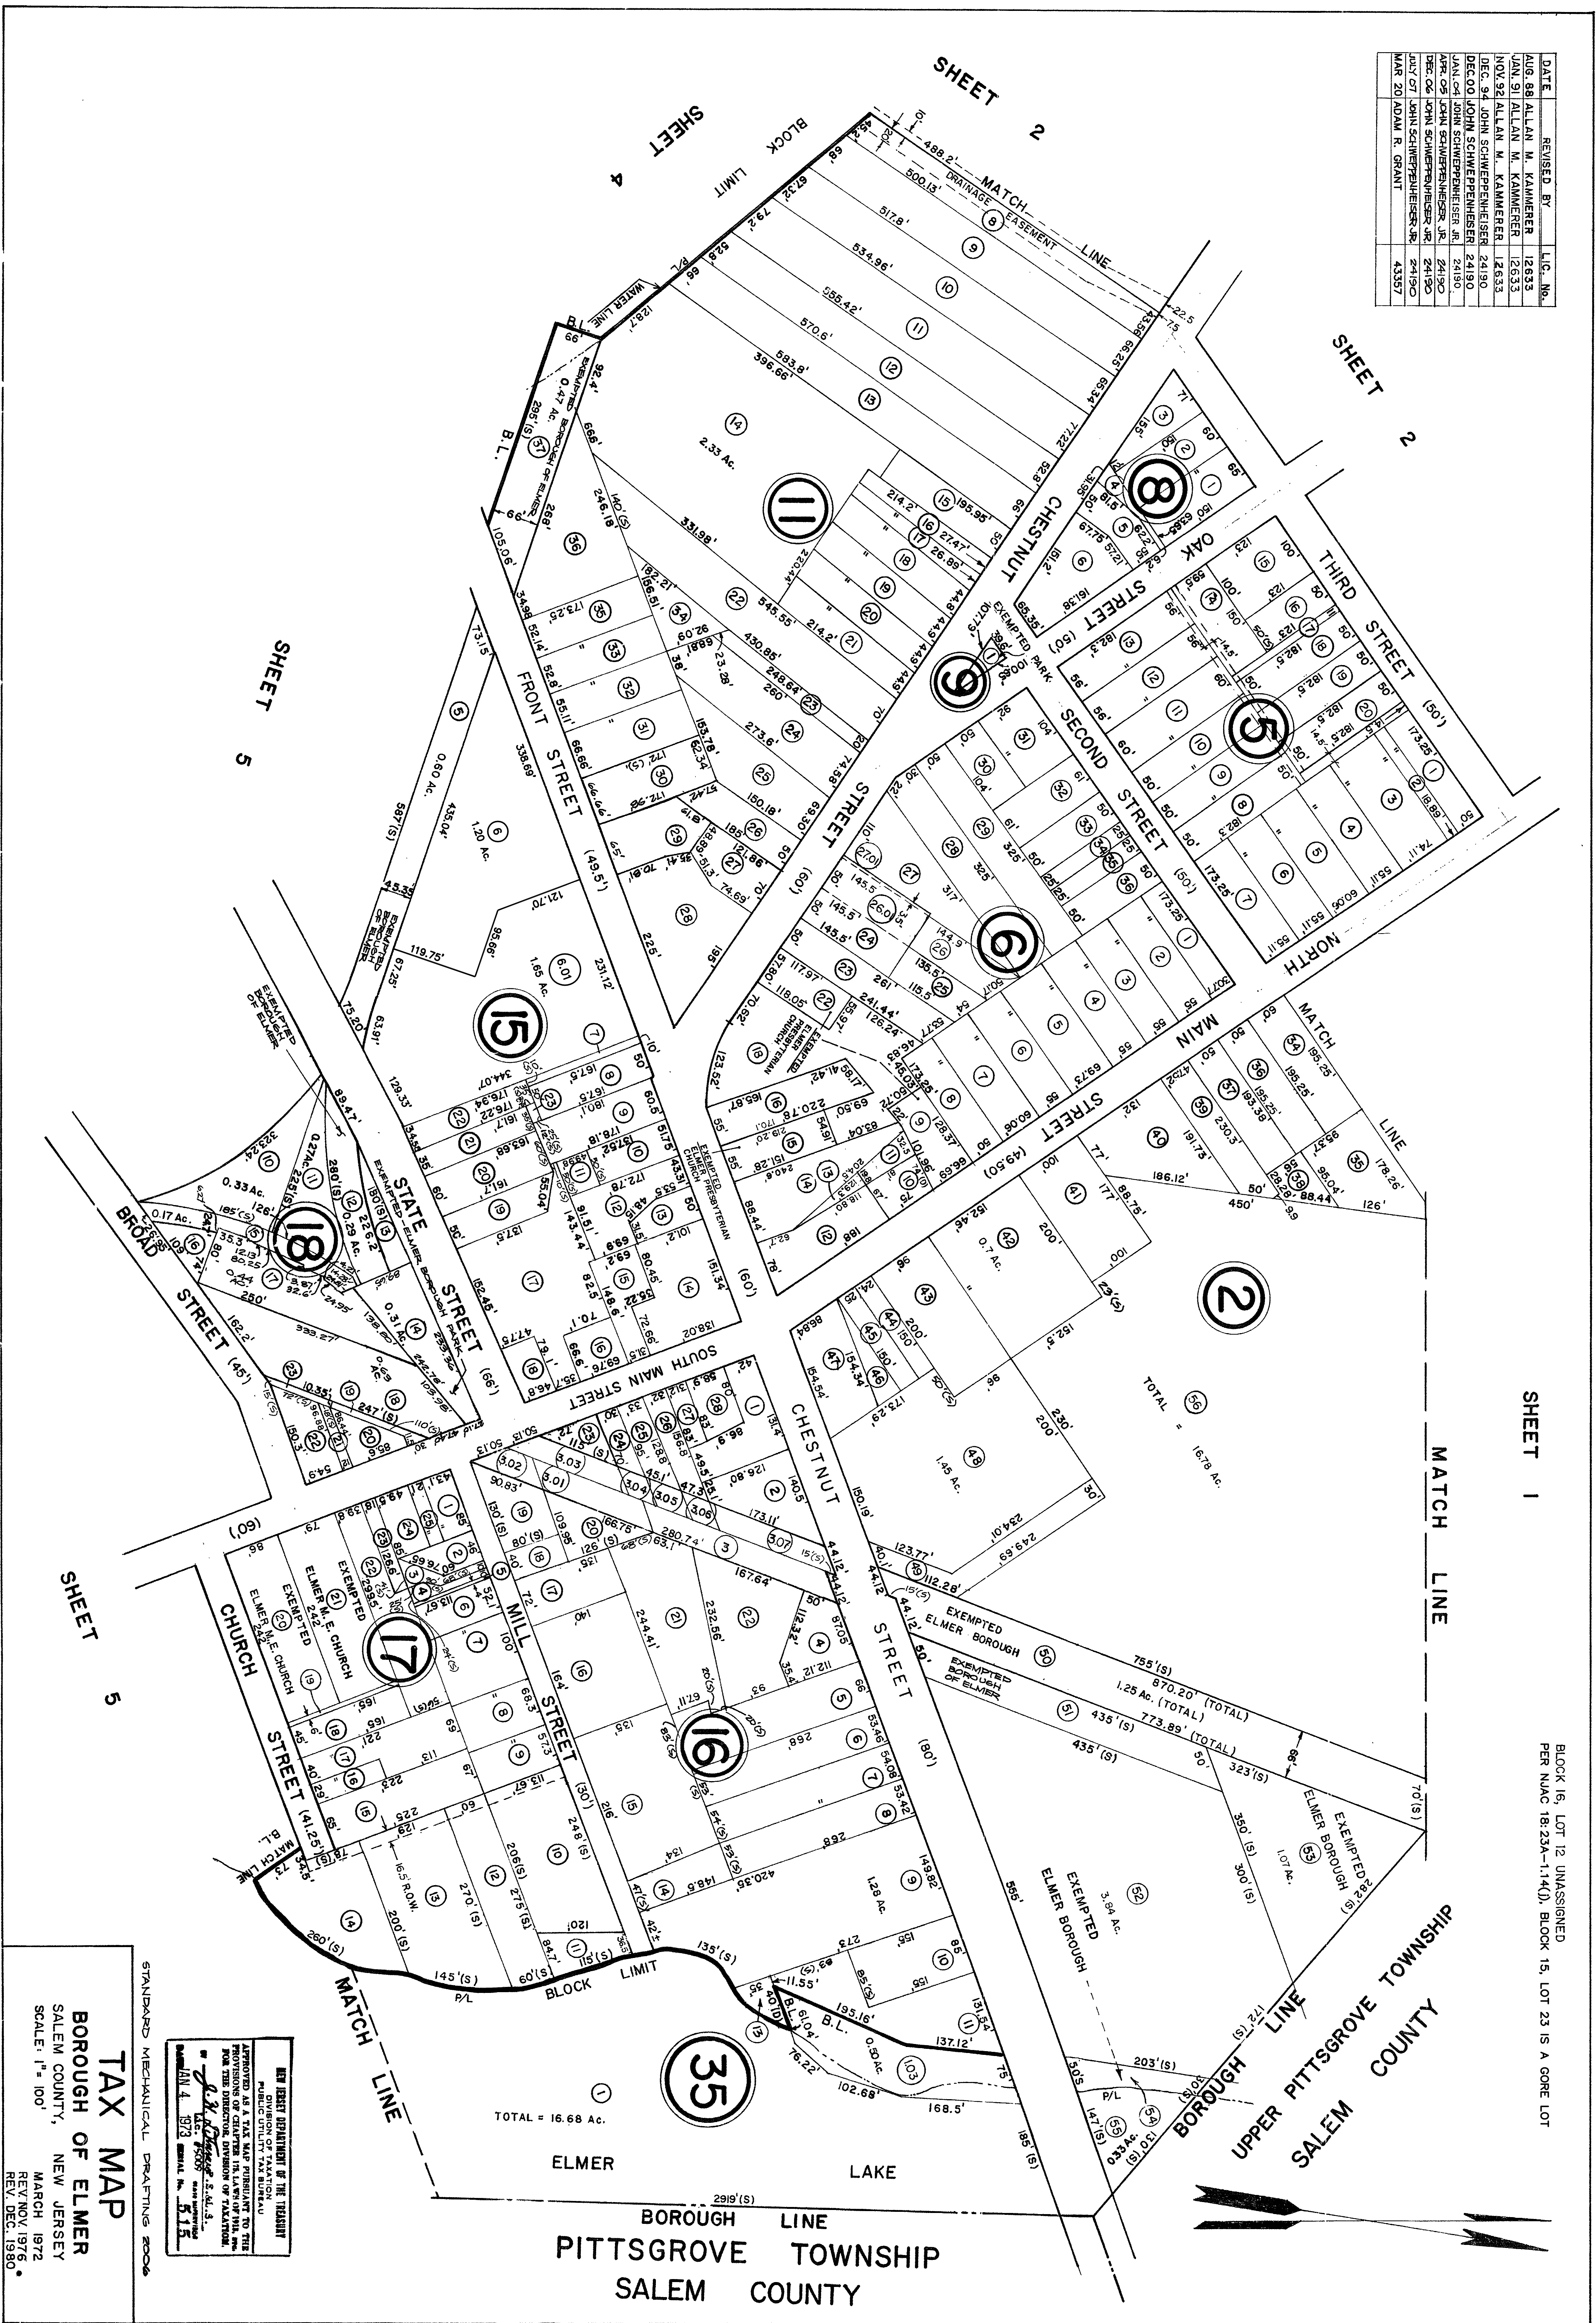

BY ORDER OF THE TREASURER
DIVISION OF TAXATION
APPROVED AS A TAX MAP PRELIMINARY TO THE
PROVISIONS OF CHAPTER 114 OF THE
REVISIONS OF THE TAX MAP DIVISION OF TAXATION.
DATE: 10/1/07
BY: [Signature]
REVISION NO. 515

STANDARD MECHANICAL DRAFTING 2006
TAX MAP
BOROUGH OF ELMER
SALEM COUNTY, NEW JERSEY
SCALE: 1" = 100'
MARCH 1972
REV. NOV. 1976
REV. DEC. 1980