


DATE	REVISED BY	LIC. NO.	DATE	REVISED BY	LIC. NO.
DEC. 86	ALLAN M. KAMMERER	12633	MAR. 2020	ADAM R. GRANT	246504335700
AUG. 86	ALLAN M. KAMMERER	12633			
DEC. 91	ALLAN M. KAMMERER	12633			
NOV. 92	ALLAN M. KAMMERER	12633			
DEC. 94	JOHN SCHWEPPEWEISER	24190			
DEC. 99	JOHN SCHWEPPEWEISER	24190			
DEC. 00	JOHN SCHWEPPEWEISER	24190			
JAN. 04	JOHN SCHWEPPEWEISER JR.	24180			
MAR. 07	JOHN SCHWEPPEWEISER JR.	24190			
DEC. 08	JOHN SCHWEPPEWEISER JR.	24190			
DEC. 09	JOHN SCHWEPPEWEISER JR.	24190			

SHEET 3

SHEET 6

SHEET 4

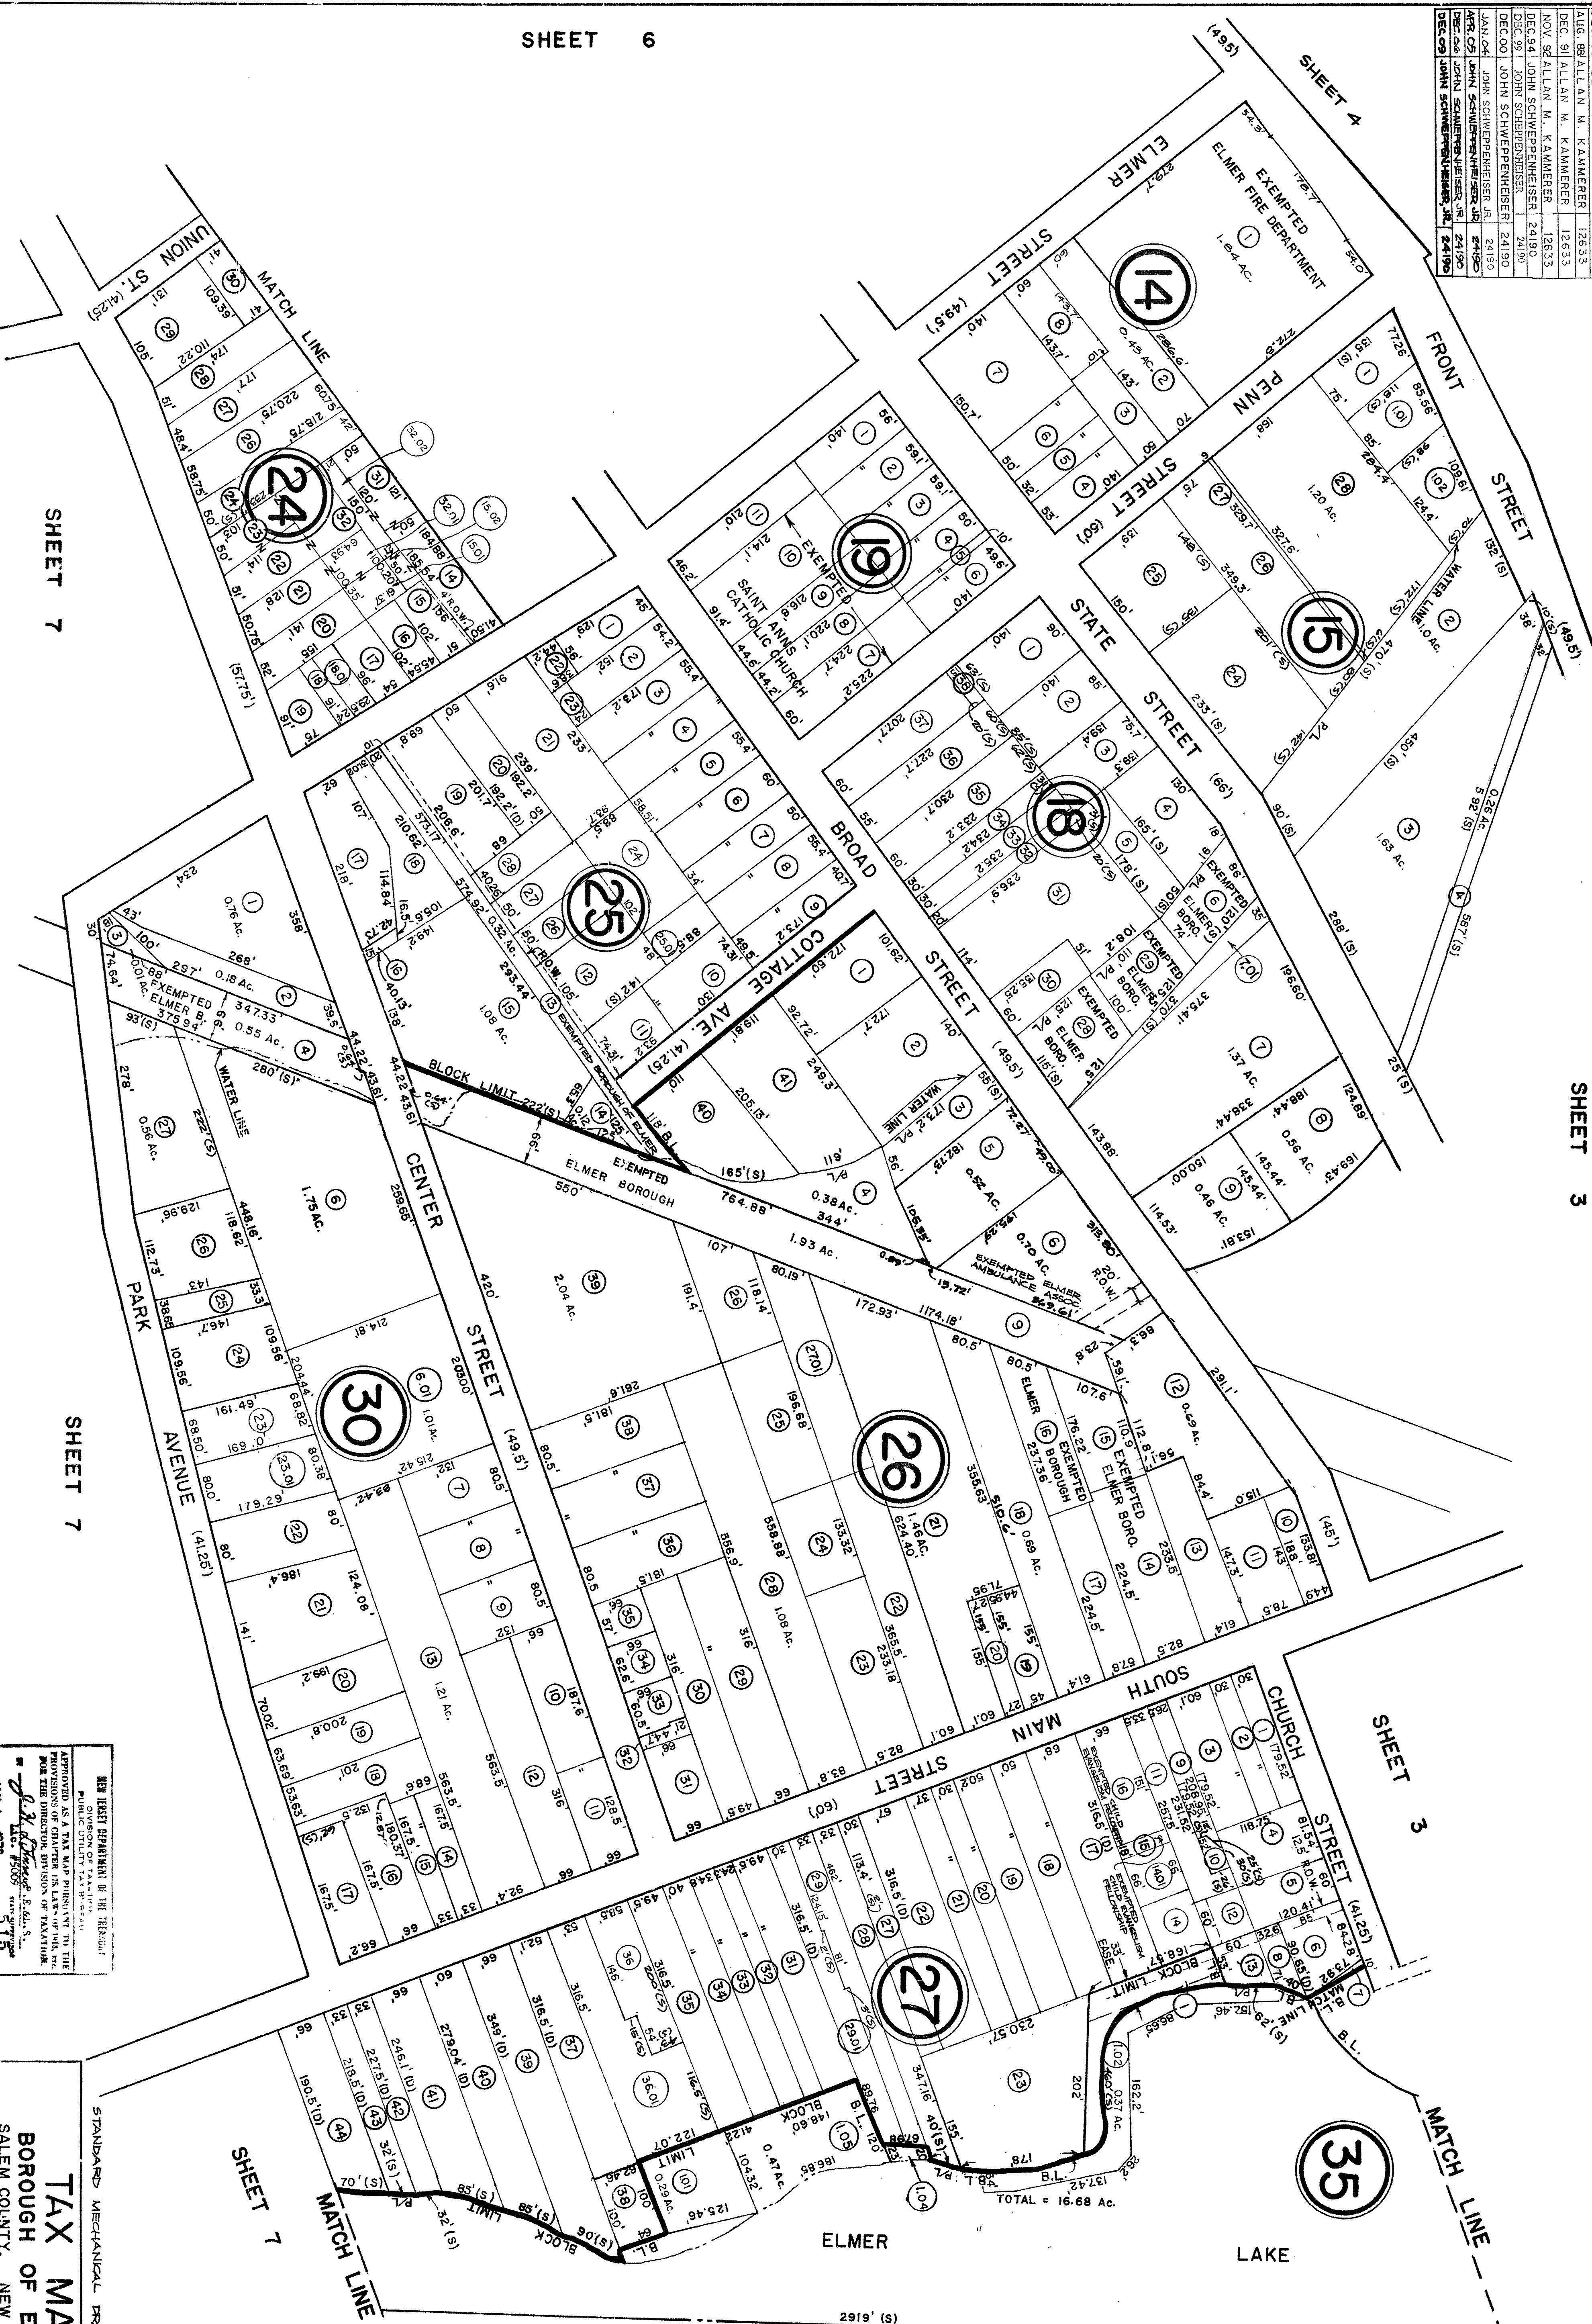

SHEET 7

SHEET 7

SHEET 3

MATCH LINE

35

LAKE

ELMER

PITTS GROVE TOWNSHIP
SALEM COUNTY

SHEET 7

MATCH LINE

NOTE: BLOCK 26, LOTS 7 & 8, COMBINED WITH LOT 6

NEW JERSEY DEPARTMENT OF TREASURY
DIVISION OF TAXATION
TAX MAP
FOR THE DIRECTOR, DIVISION OF TAXATION
JAN. 1, 1972
L.C. 15005
515

STANDARD MECHANICAL DRAFTING 2206
TAX MAP
BOROUGH OF ELMER
SALEM COUNTY, NEW JERSEY
MARCH 1972
REV. NOV. 1976
REV. DEC. 1980